



West Elevation

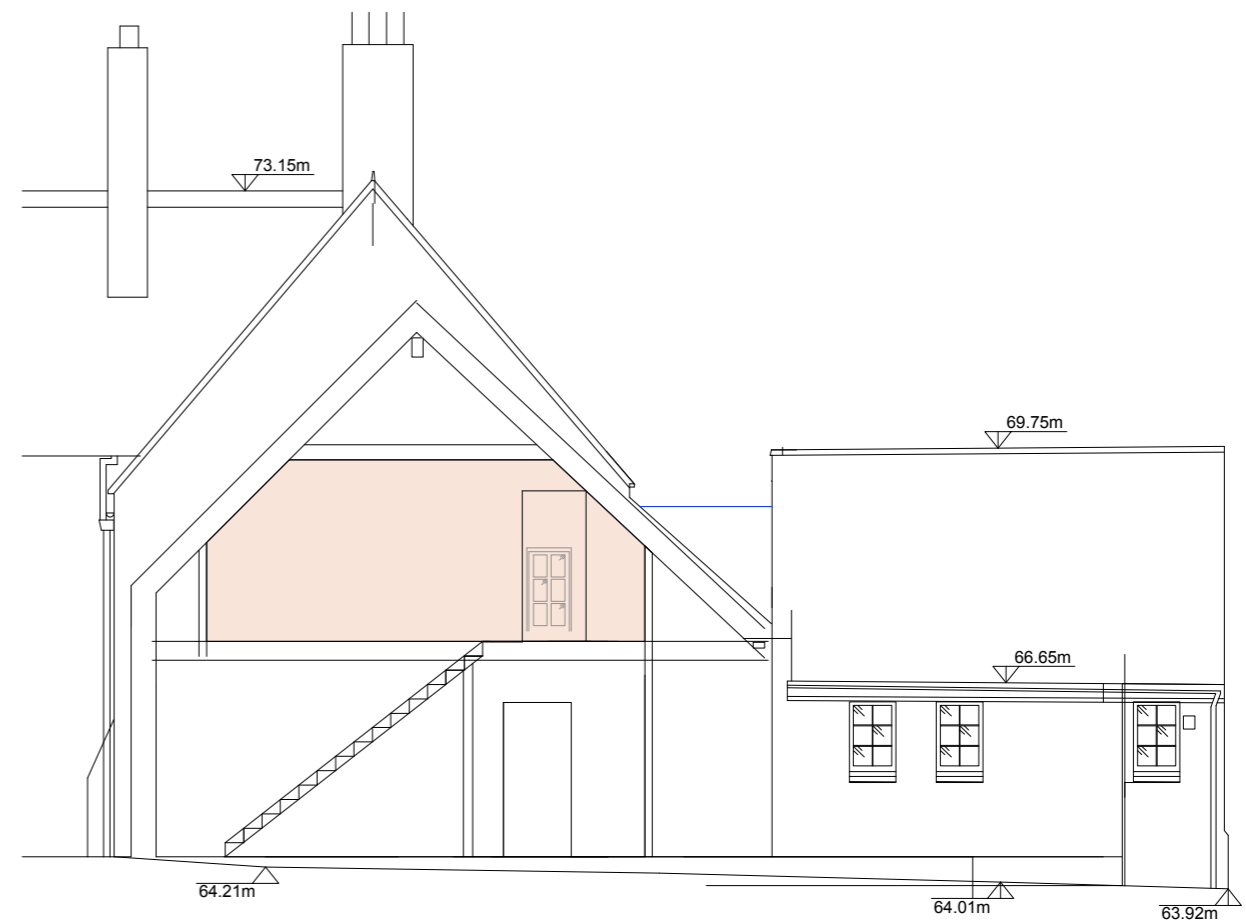

Section through Extension

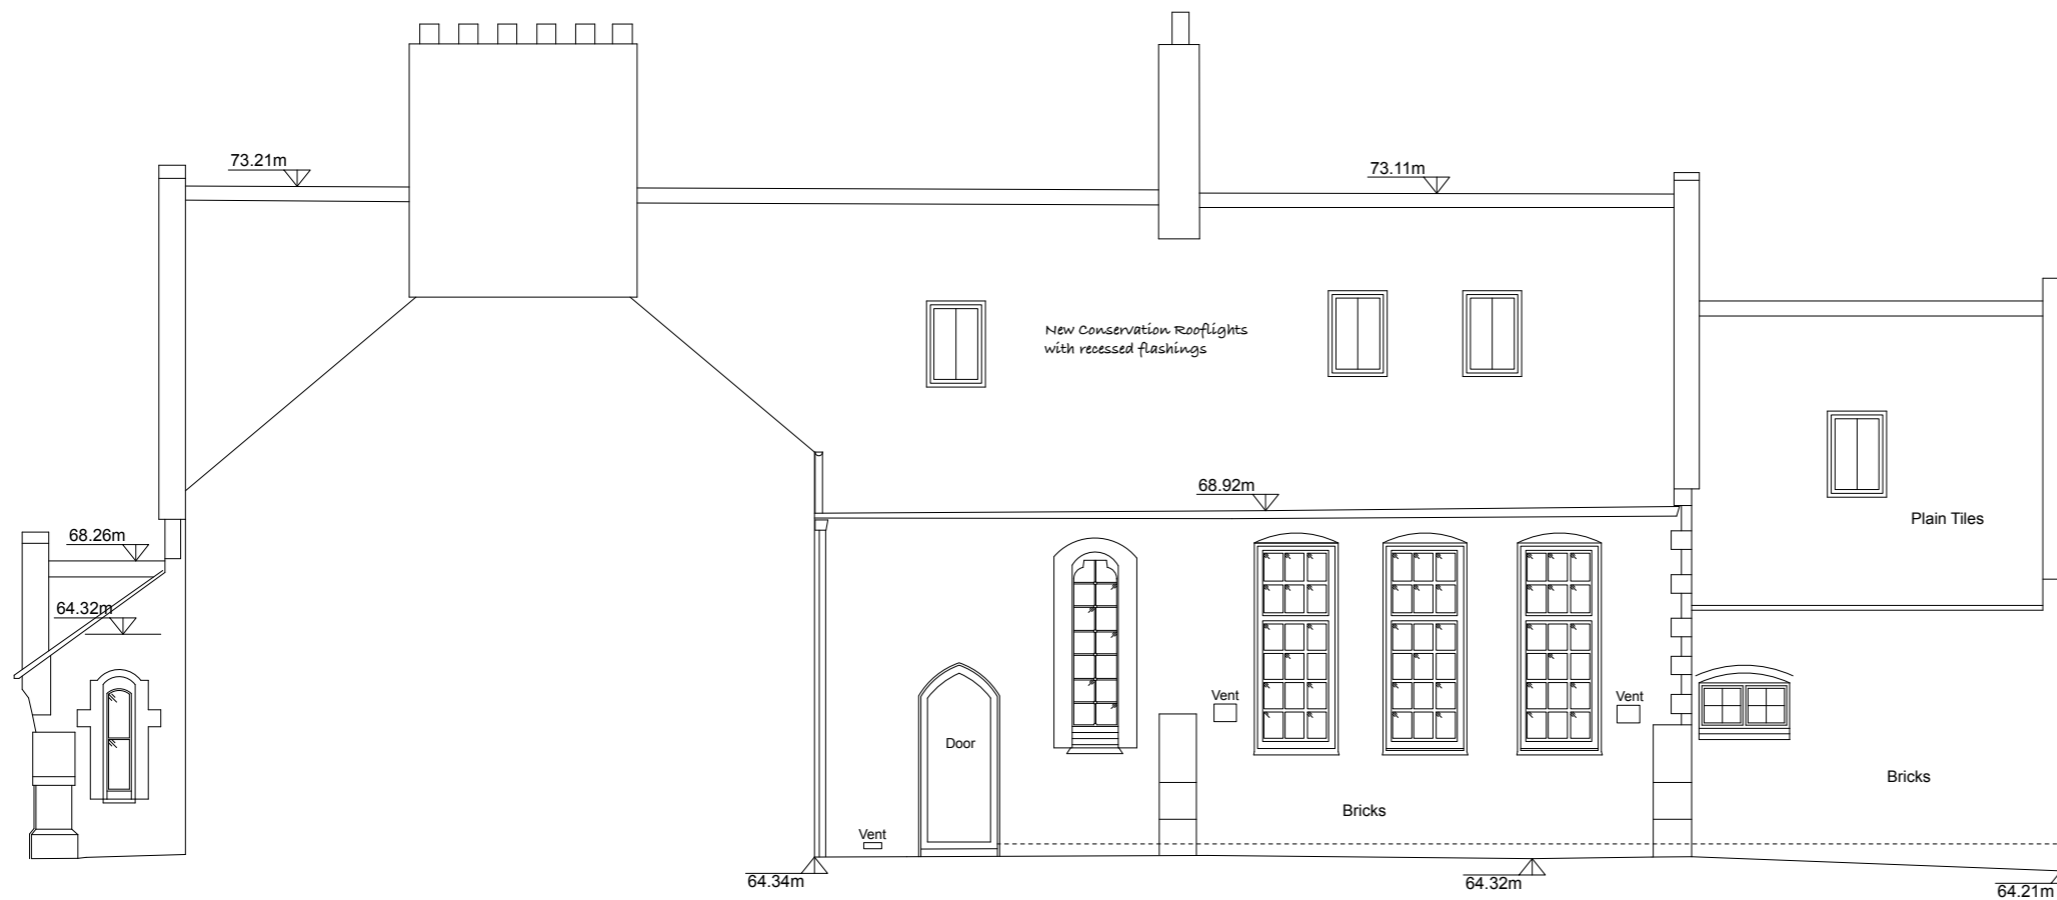

North Elevation

Registered Charity Number: 514756

Project Alterations and Extension		
Title Proposed Section, N and W Elevations		
Date 04.04.17	Scale 1:100@A3	Dwg No 250-4d

Rev B 8.11.17 Planning
 Rev C 10.01.18 Parapet Gable added, reference to Velux removed
 Rev D 4.11.19 History Hub extension removed W & N elevations altered

