


Ground Floor Plan

- Work to whole building
- Re-wire building. Low energy lighting. Ext power points. Fit smart meters
 - New central heating with separate boilers for hot water and heating
 - Strip and refurbish windows
 - Re-furbish external doors, fit locks and panic door furniture, with disabled access
 - Implement fire safety strategy
 - Shotblast walls, replaster with lime plaster + Redecorate throughout

DRAFT PROPOSAL

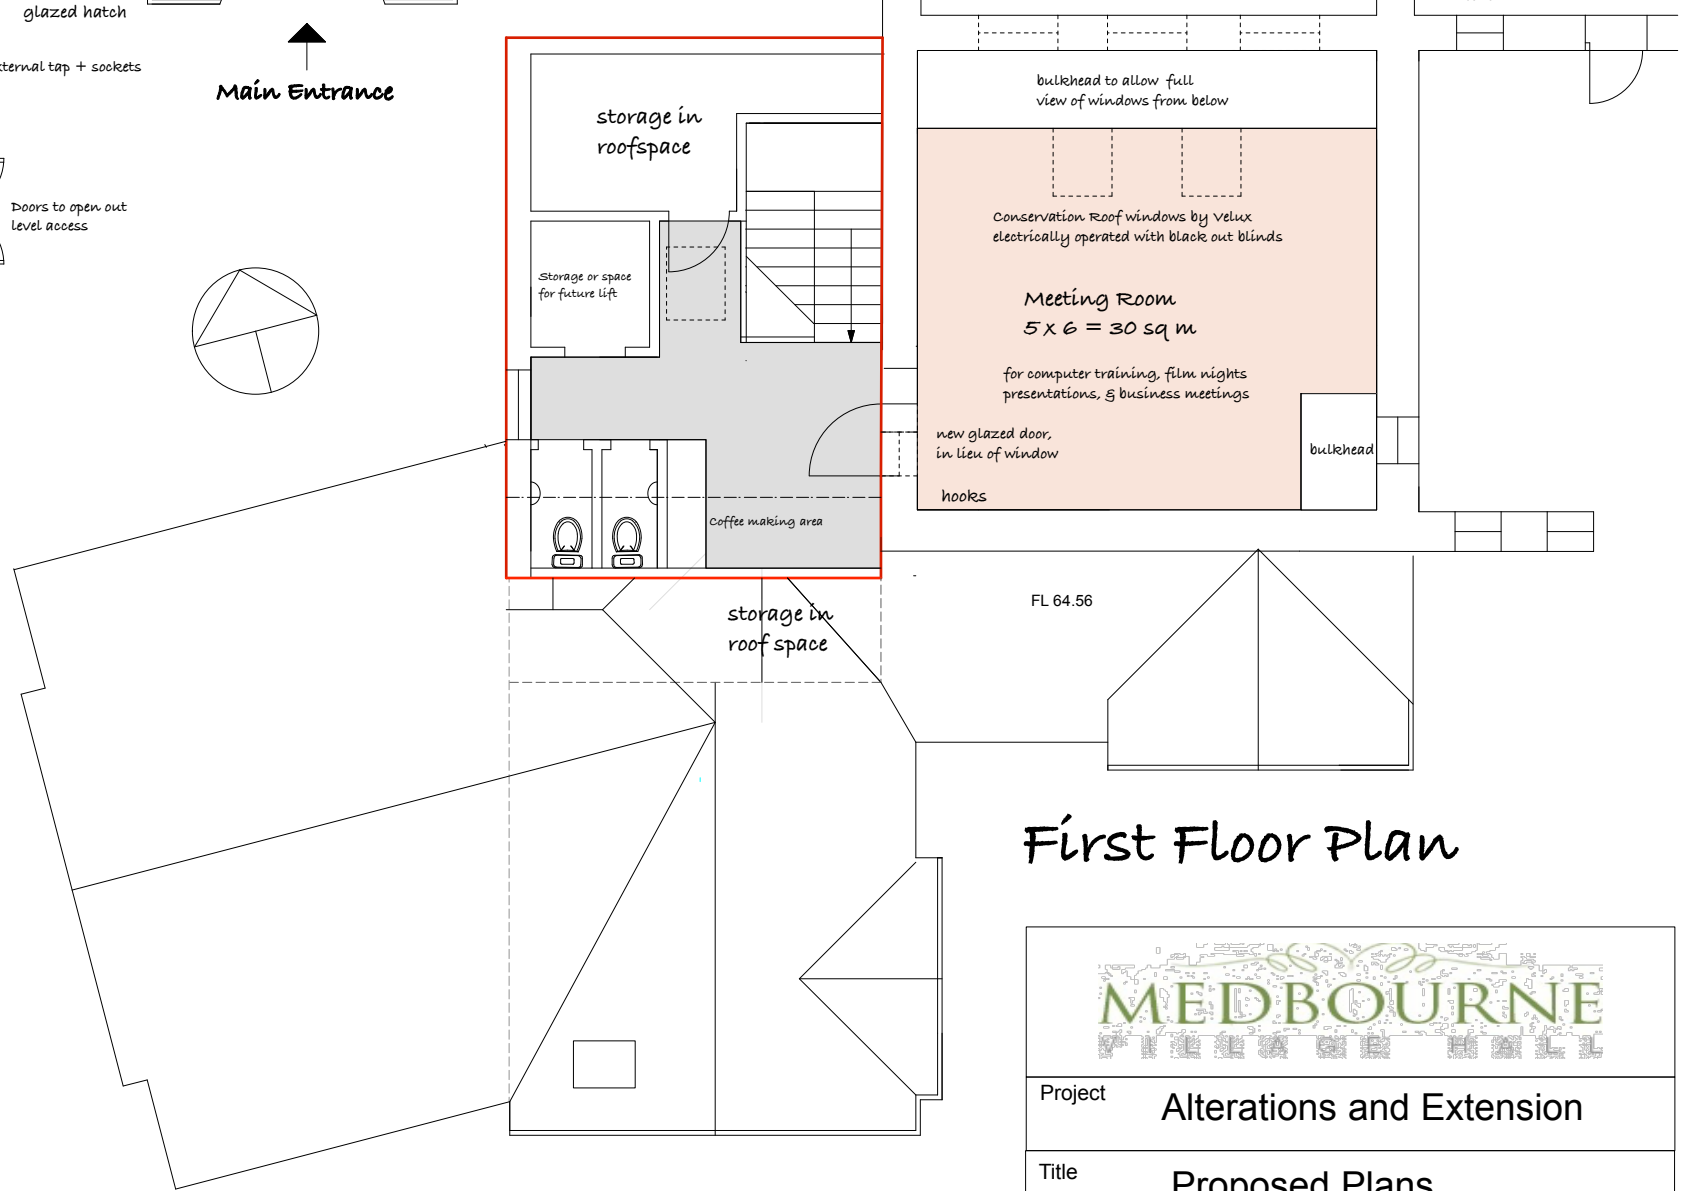

First Floor Plan

MEDBOURNE PILGRIM HALL			
Project	Alterations and Extension		
Title	Proposed Plans		
Date	Scale	Dwg No	
04.04.17	1:100@A3	250-2	